



PLAN

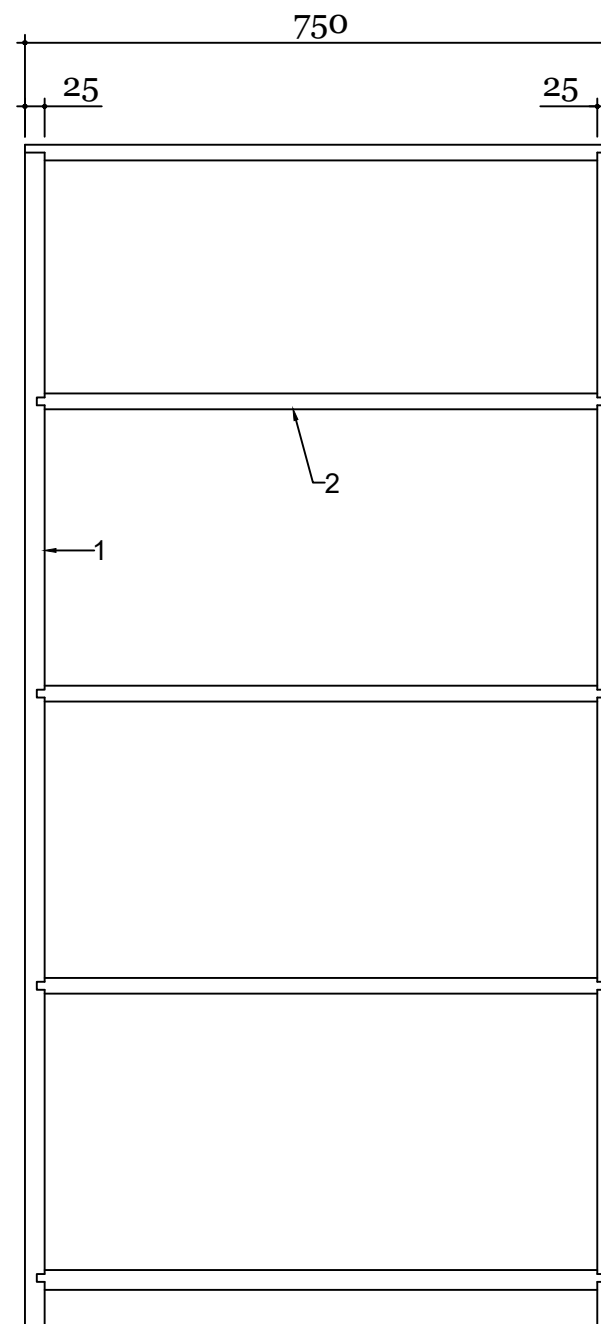

FRONT ELEVATION

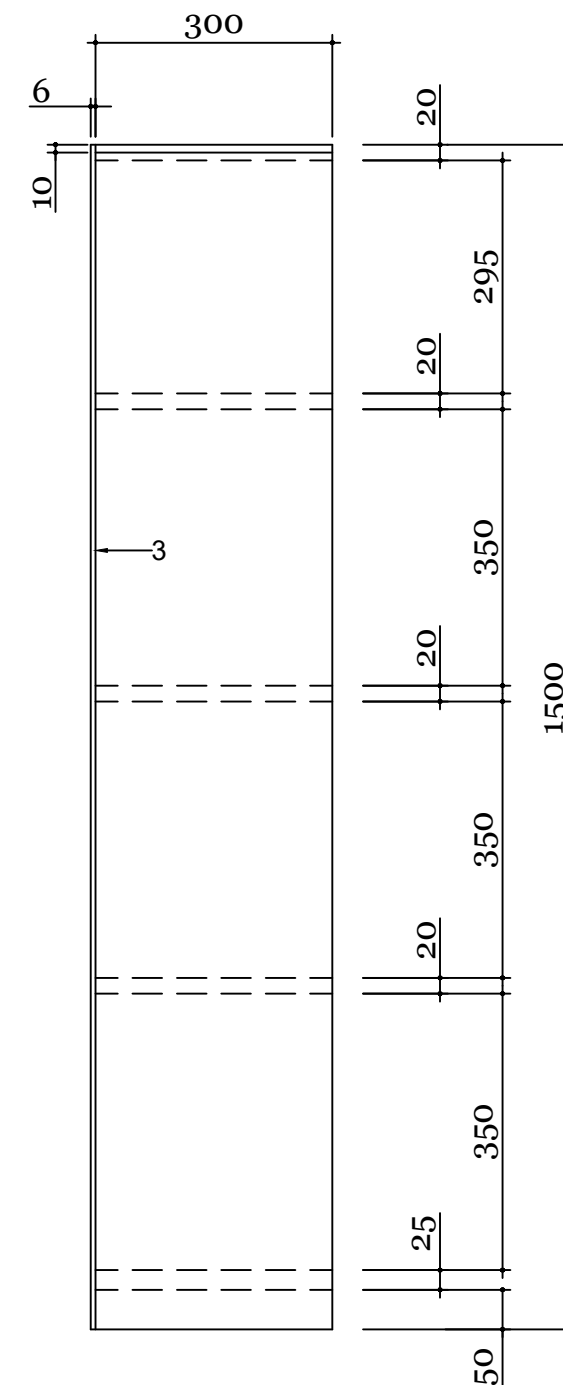

SIDE ELEVATION

NOTE :

1. This item shall be made from properly seasoned mixed conifer (MC) free from all kind of defects and knots.
2. The back cover shall be 6mm thick phenol bonded ply wood fixed with panel pins.
3. Only steel screws/bamboo/wooden dowels with approved quality glues shall be used for fixing the joints. No nails shall be used.
4. The insides of the rack shall be finished with two or more coats of Off-White Synthetic Enamel paints by spray painting.
5. The external surfaces shall be finished with natural wood colour PU wood coatings by spraying.
6. All sharp edges shall be rounded off.




2019	WOODEN RACK TYPE-2		
	TITLE: PLAN AND ELEVATIONS		
HON'BLE SECRETARY MOE	CHIEF ENGINEER	ARCHITECT	ENGINEER
DIRECTOR, DOS	DRAWN BY	SCALE 1:10	DATE 12/12/2011

NOTES:
 -ALL DIMENSIONS ARE IN MM UNLESS SPECIFIED OTHERWISE.
 -ALL DIMENSIONS MEASURE UNFINISHED SURFACES UNLESS SPECIFIED OTHERWISE.
 -ALL DIMENSIONS ARE TO BE READ AND NOT SCALED OFF.
 - ANY DISCREPANCIES IN DRAWINGS SHOULD IMMEDIATELY BE BROUGHT TO THE NOTICE OF THE SPBD DESIGN TEAM

REVISION	DATE	DRAWING CODE: FURN-SH
Mani Pradhan	Sept.2019	
		DRAWING NO: SH-03-01


PART#1-VERTICAL PLANK

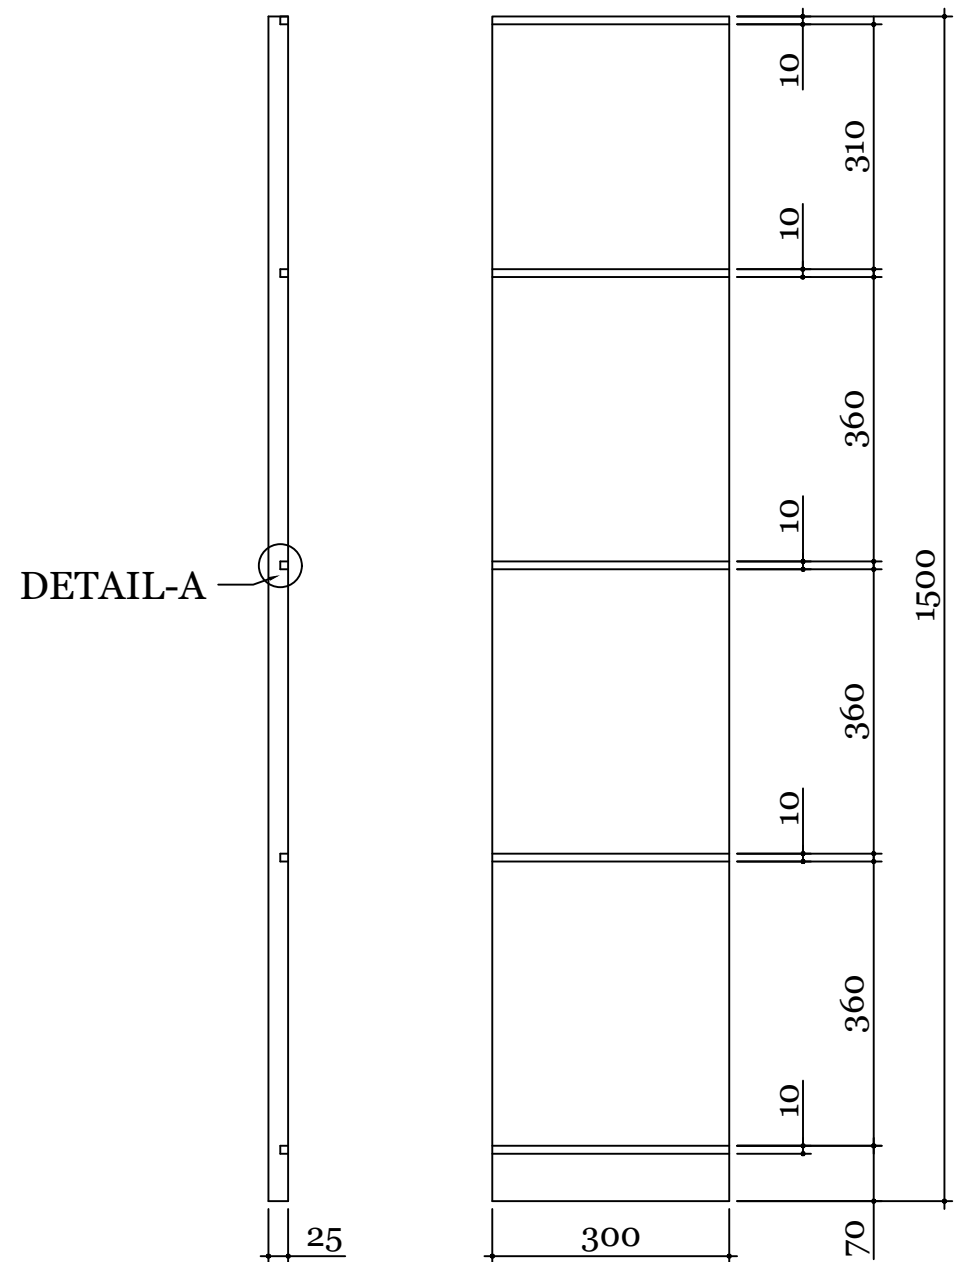


DETAIL-A

FRONT ELEVATION

SIDE ELEVATION

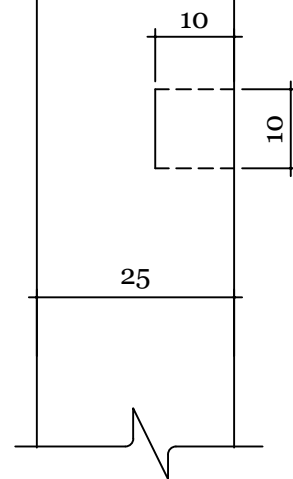DETAIL - A
SCALE - 1:1


PART#3-BACK COVER

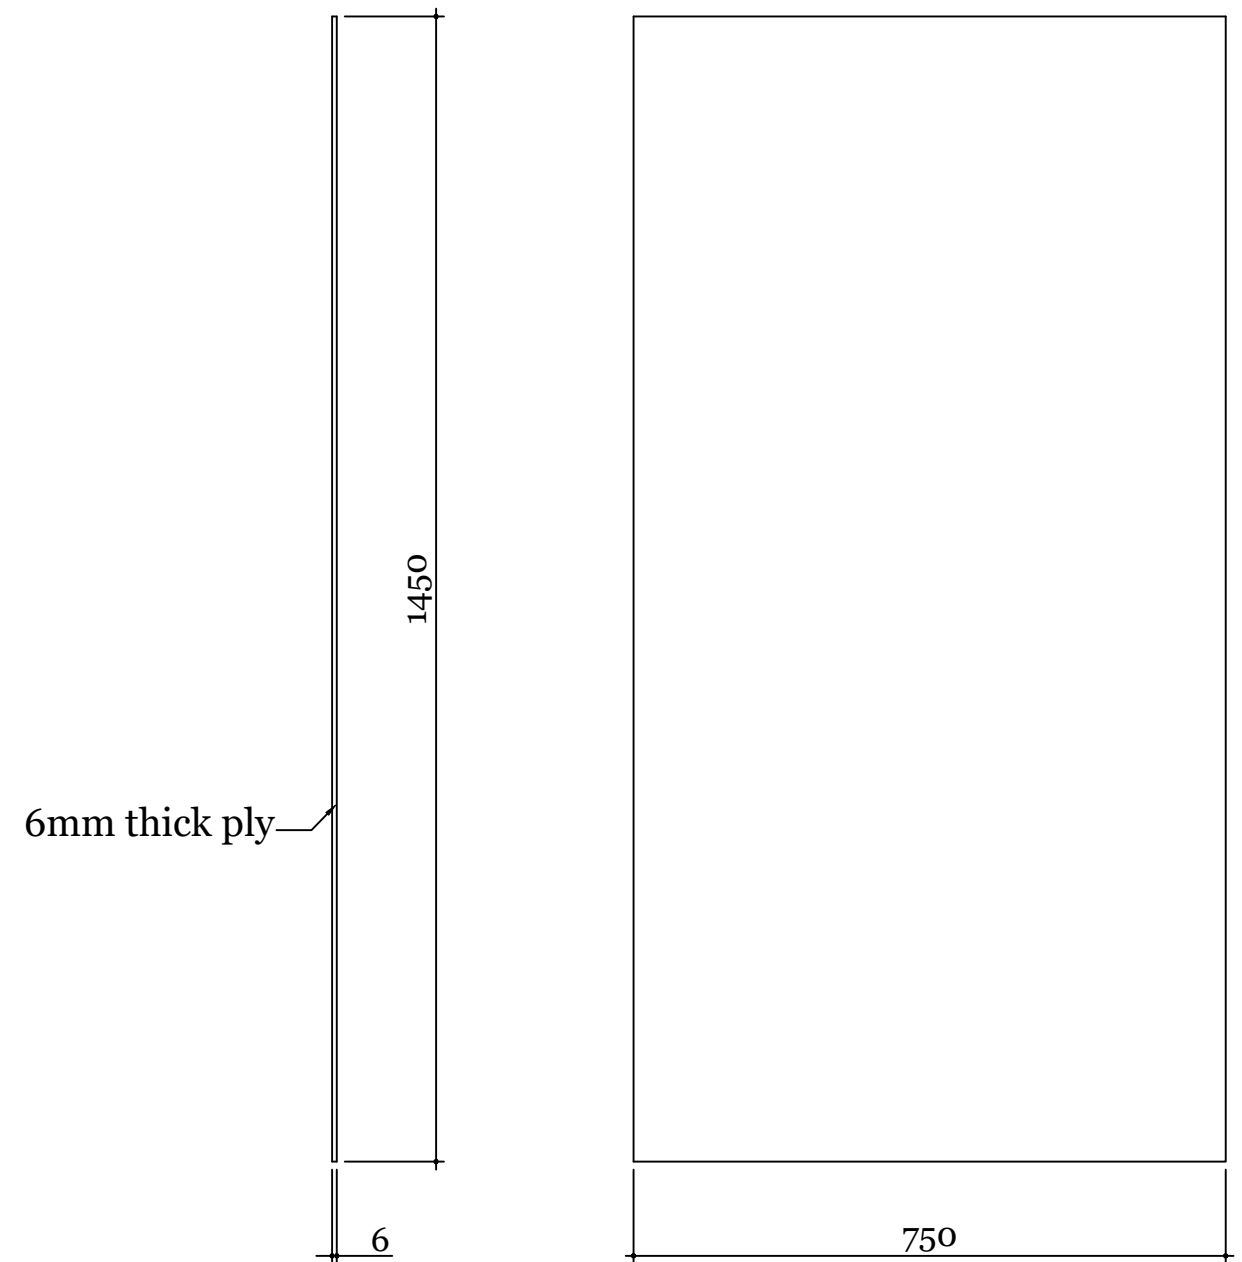

6mm thick ply

SIDE ELEVATION

FRONT ELEVATION

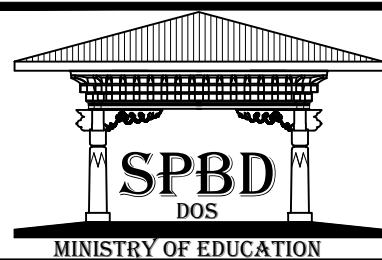

2019

WOODEN RACK TYPE-2

TITLE: PART#1&3-VERTICAL PLANK & BACK COVER

HON'BLE SECRETARY
MOE

CHIEF ENGINEER

ARCHITECT

ENGINEER

DIRECTOR, DOS

DRAWN BY

SCALE 1:10,1:1

DATE 12/12/2011

NOTES:

- ALL DIMENSIONS ARE IN MM UNLESS SPECIFIED OTHERWISE.
- ALL DIMENSIONS MEASURE UNFINISHED SURFACES UNLESS SPECIFIED OTHERWISE.
- ALL DIMENSIONS ARE TO BE READ AND NOT SCALED OFF.
- ANY DISCREPANCIES IN DRAWINGS SHOULD IMMEDIATELY BE BROUGHT TO THE NOTICE OF THE SPBD DESIGN TEAM

REVISION

DATE

DRAWING CODE:

Mani Pradhan


Sept.2019

FURN-SH


DRAWING NO:

SH-03-02


PART#4-TOP PLANK

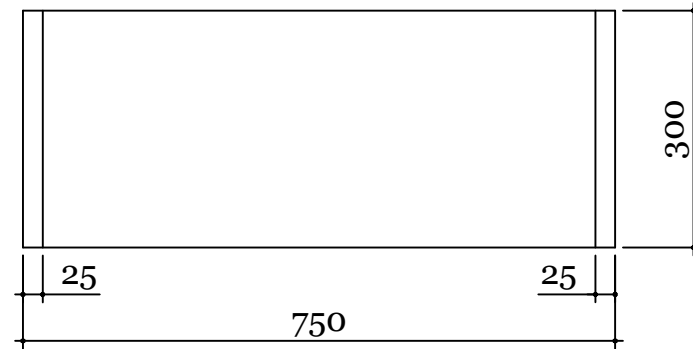

PLAN

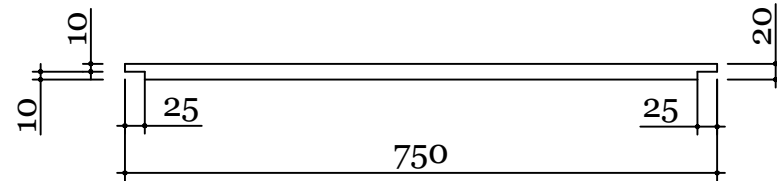


FRONT ELEVATION

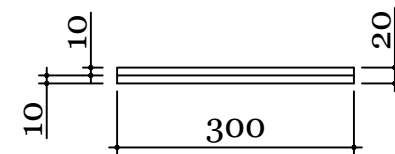


SIDE ELEVATION



PART#2-SHELF PLANK

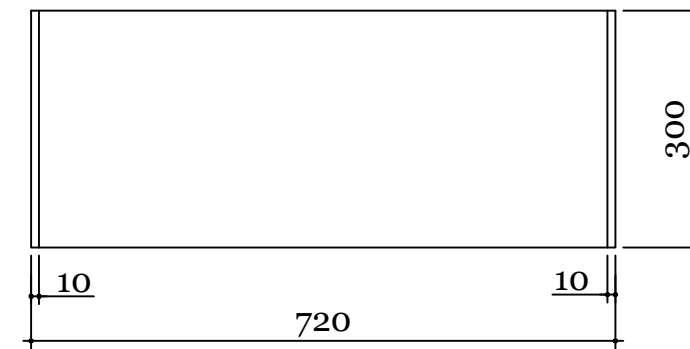

PLAN

 

FRONT ELEVATION

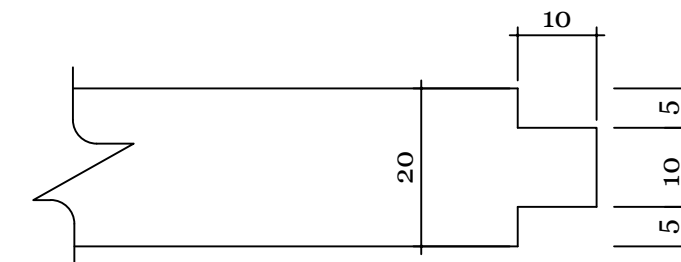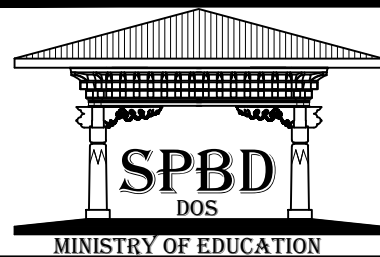DETAIL-B
SCALE1:1

2019

WOODEN RACK TYPE-2

TITLE: PART#2-SHELF PLANK & PART#4-TOP PLANK

HON'BLE SECRETARY
MOE

CHIEF ENGINEER

ARCHITECT

ENGINEER

DIRECTOR, DOS

DRAWN BY

SCALE 1:10,1:1

DATE 12/12/2011

NOTES:

- ALL DIMENSIONS ARE IN MM UNLESS SPECIFIED OTHERWISE.
- ALL DIMENSIONS MEASURE UNFINISHED SURFACES UNLESS SPECIFIED OTHERWISE.
- ALL DIMENSIONS ARE TO BE READ AND NOT SCALED OFF.
- ANY DISCREPANCIES IN DRAWINGS SHOULD IMMEDIATELY BE BROUGHT TO THE NOTICE OF THE SPBD DESIGN TEAM

REVISION

Mani Pradhan

DATE

Sept.2019

DRAWING CODE:

FURN-SH

DRAWING NO:

SH-03-03