


PLAN


PART NUMBER	PART NAME	QUANTITY	MATERIAL SPECIFICATION
1	LEG ANGLE	04	40X40X4MM MS SLOTTED ANGLE
2	SIDE SHEET & TOP SHEET	02	24 BG MS SHEET
3	BOTTOM SUPPORT	01	4MM THICK SHEET BEND
4	TRAY	5	1.2MM MS SHEET
5	PARTITION	5	24 BG MS SHEET
6	BOLT	16	MILD STEEL,GALVANISED
7	NUT	32	MILD STEEL,GALVANISED

NOTE :

1. All the leg and side sheets shall be welded together.
2. Welding must be running and smooth.
3. The bottom support shall be fixed with Nuts & bolts.
4. The external surfaces as well as the internal of the rack shall be finished with one coat of Red primer and two or more coats of light purple (Asian paints code-7216 or similar shades from other brands) Synthetic Enamel paints by spray painting.

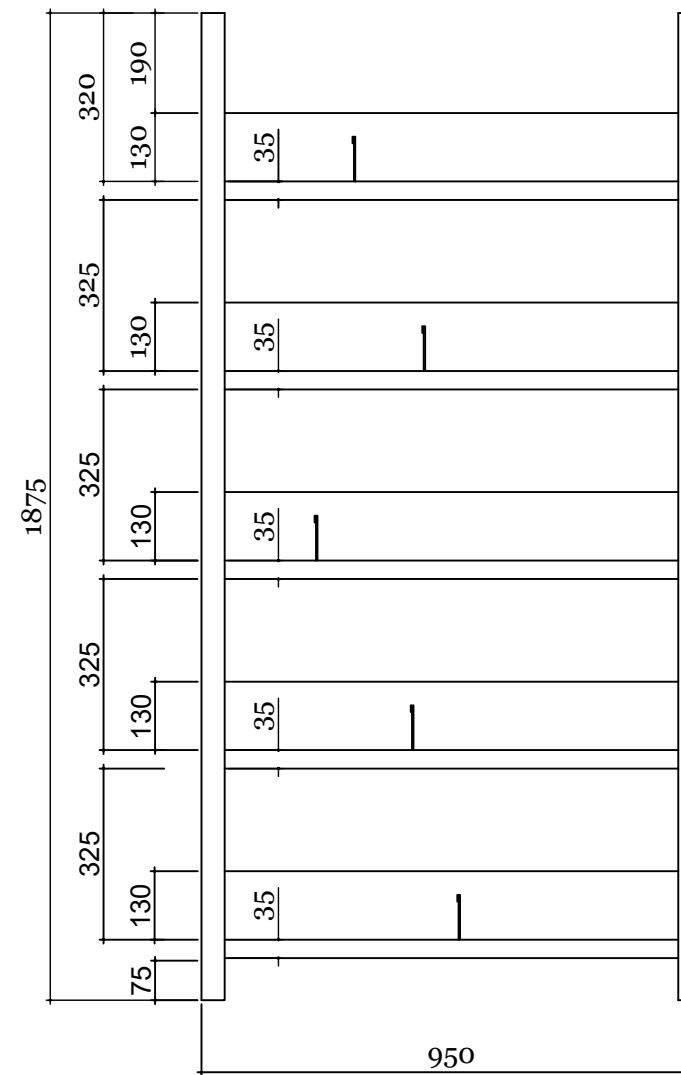

FRONT ELEVATION

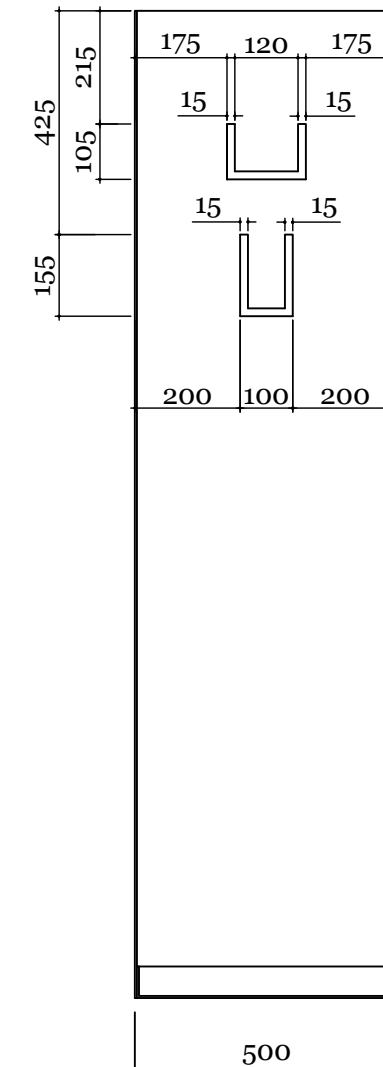

SIDE ELEVATION



2019

STEEL RACK,DOUBLE FACE

TITLE: PLAN AND ELEVATIONS

HON'BLE SECRETARY  
MOE

CHIEF ENGINEER

ARCHITECT

ENGINEER

DIRECTOR, DOS

DRAWN BY

SCALE 1:15

DATE 12/12/2011

NOTES:

-ALL DIMENSIONS ARE IN MM UNLESS SPECIFIED OTHERWISE.  
-ALL DIMENSIONS MEASURE UNFINISHED SURFACES UNLESS SPECIFIED OTHERWISE.  
-ALL DIMENSIONS ARE TO BE READ AND NOT SCALED OFF.  
- ANY DISCREPANCIES IN DRAWINGS SHOULD IMMEDIATELY BE BROUGHT TO THE NOTICE OF THE SPBD DESIGN TEAM

REVISION

Mani Pradhan

DATE


Sept. 2019

DRAWING CODE:

FURN-SH

DRAWING NO:

SH-06-01

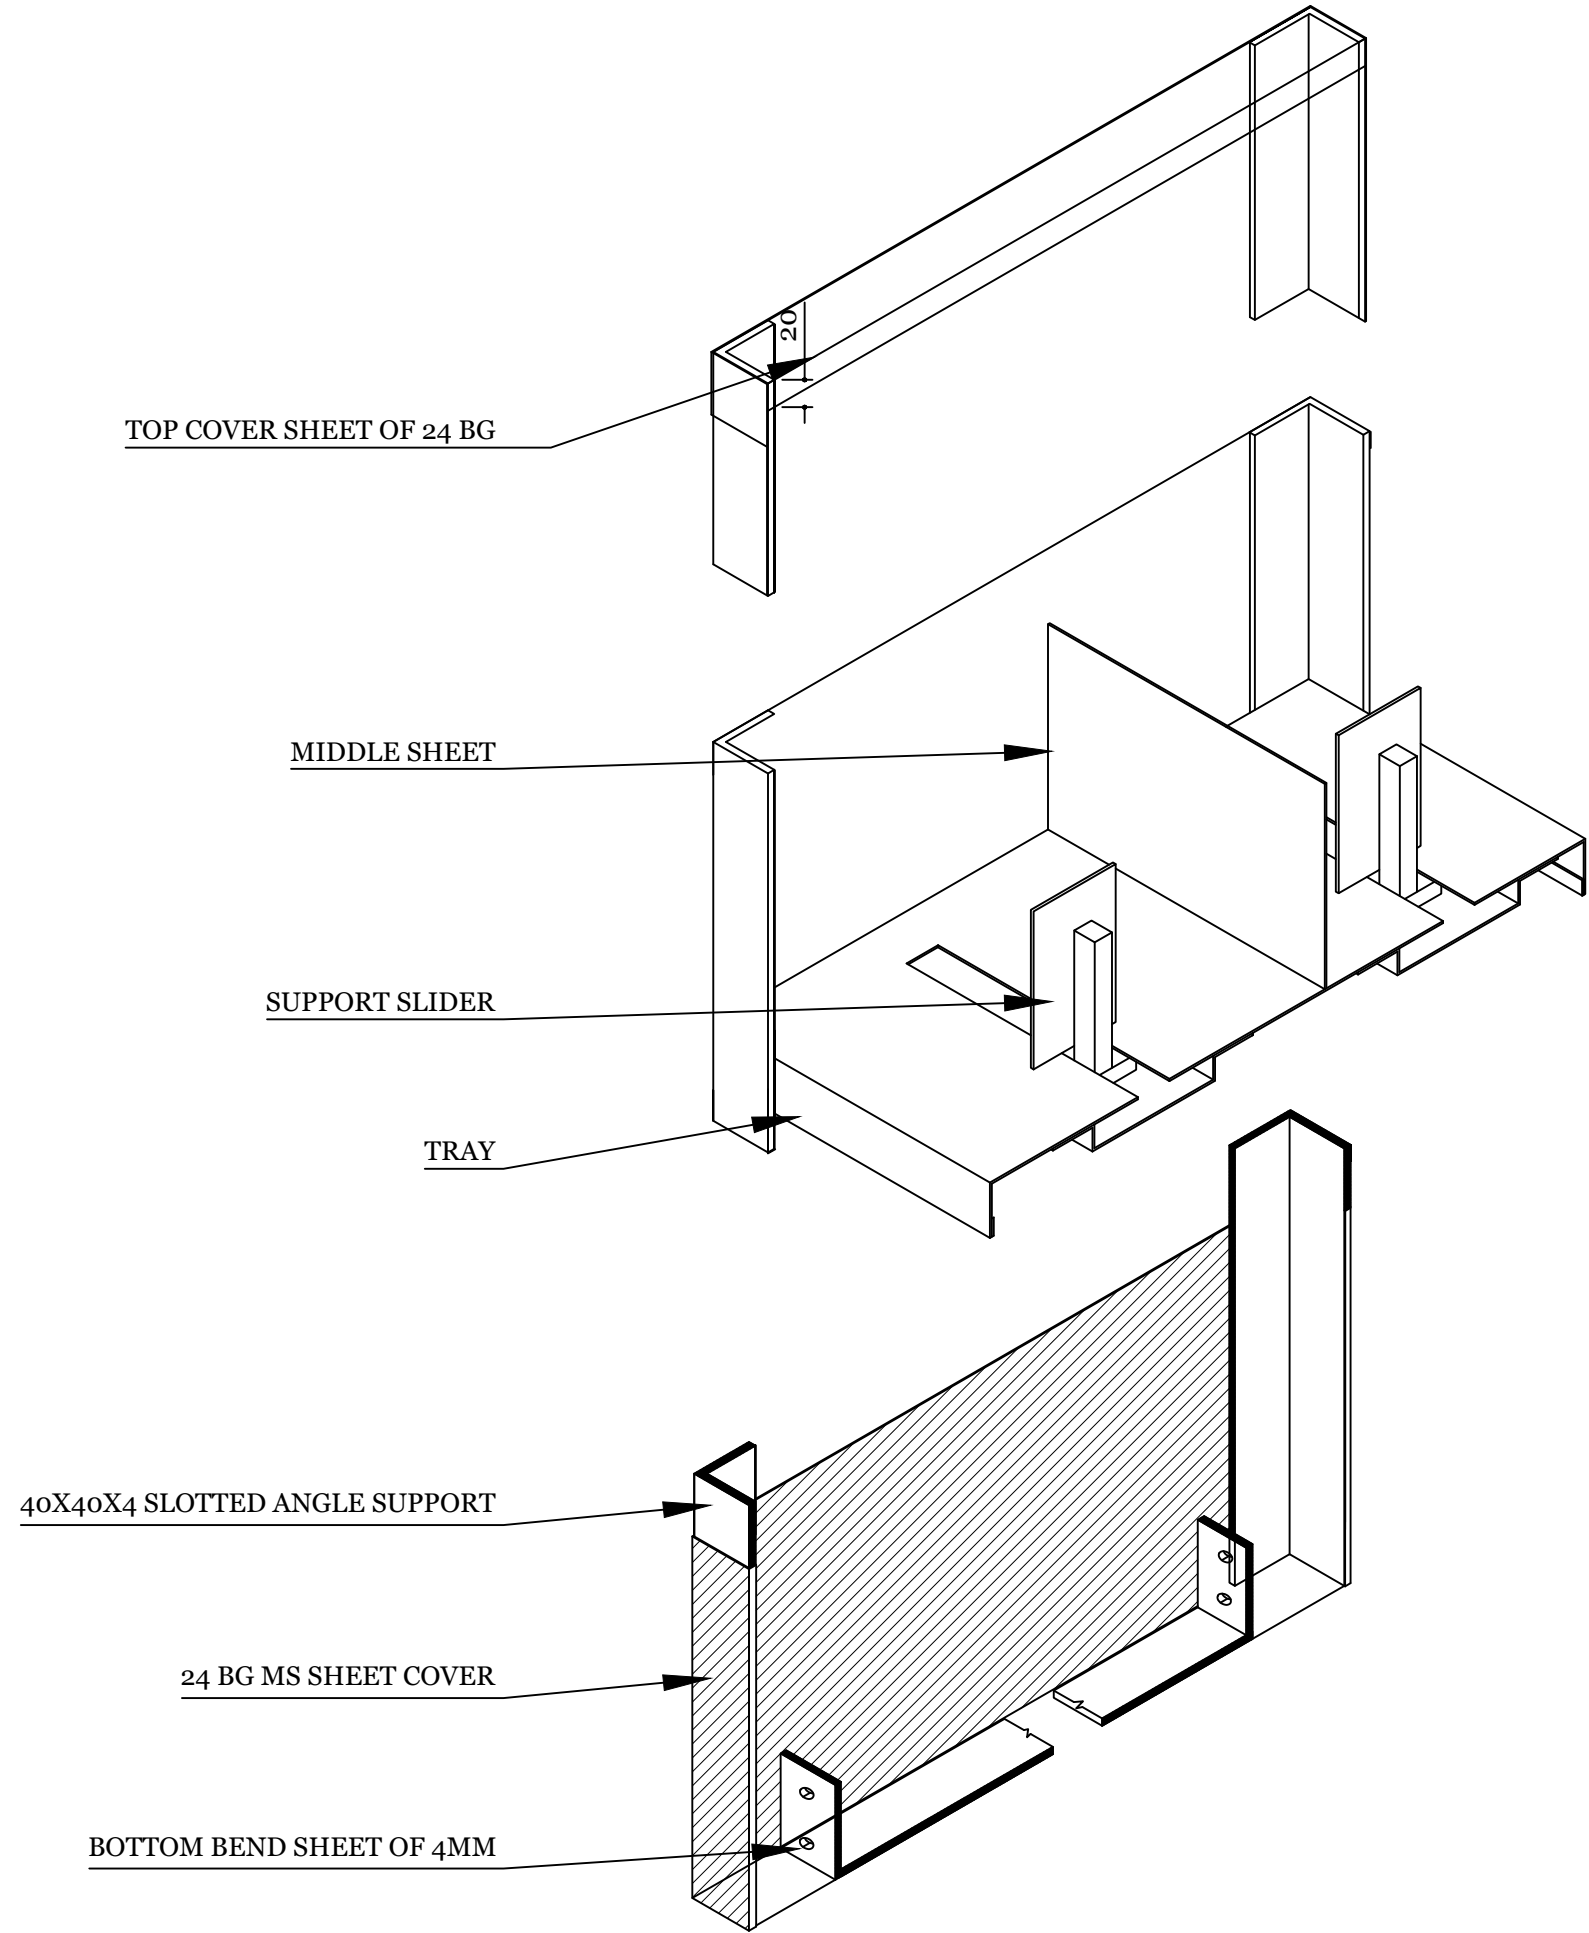


2019	STEEL RACK,DOUBLE FACE		
	TITLE: ISOMETRIC DETAIL OF ONE SIDE OF THE SHELF		
HON'BLE SECRETARY MOE	CHIEF ENGINEER	ARCHITECT	ENGINEER
DIRECTOR, DOS	DRAWN BY	SCALE 1:5	DATE 12/12/2011


NOTES:
-ALL DIMENSIONS ARE IN MM UNLESS SPECIFIED OTHERWISE.
-ALL DIMENSIONS MEASURE UNFINISHED SURFACES UNLESS SPECIFIED OTHERWISE.
-ALL DIMENSIONS ARE TO BE READ AND NOT SCALED OFF.
- ANY DISCREPANCIES IN DRAWINGS SHOULD IMMEDIATELY BE BROUGHT TO THE NOTICE OF THE SPBD DESIGN TEAM

REVISION	DATE
Mani Pradhan	Sept. 2019


DRAWING CODE:
FURN-SH
DRAWING NO:
SH-06-02

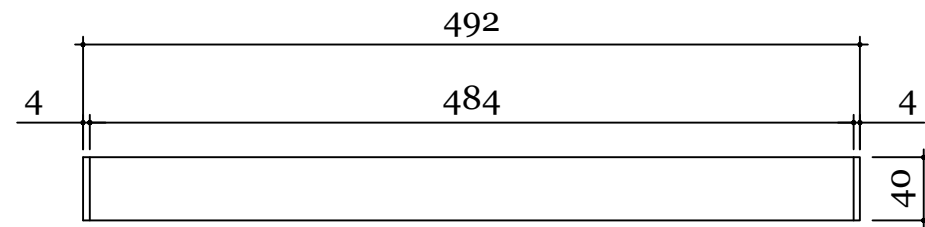

PLAN

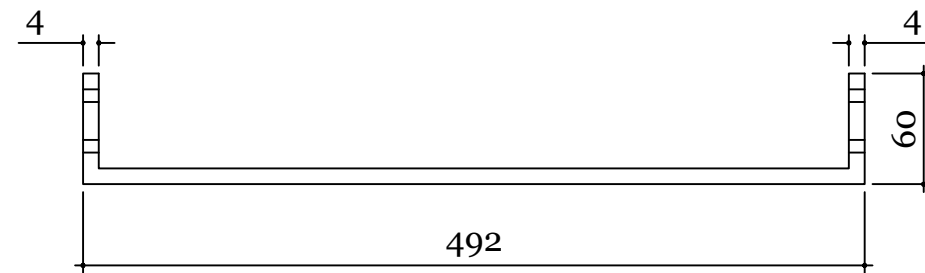


ELEVATION

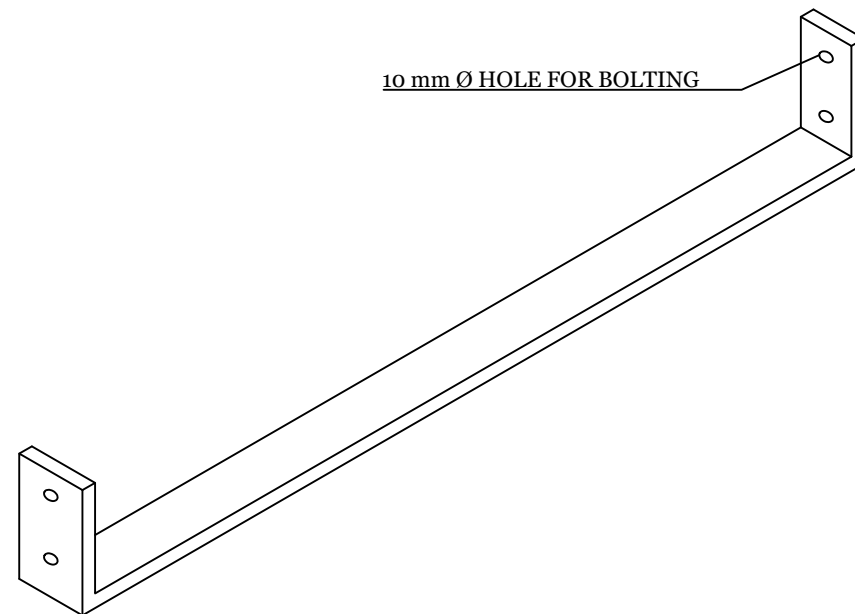


30°ELEVATION

## BOTTOM BEND SHEET SUPPORT

PART # 5A-BOLT-FOR BOTTOM SUPPORT

 


PLAN

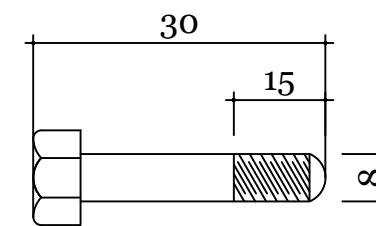


ELEVATION

PART # 5B-NUT

 

SIDE ELEVATION

 


ELEVATION

PART#6A-BOLT-FOR TRAY




PLAN

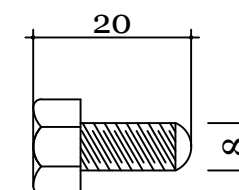


ELEVATION


PART#6B-NUT

 

SIDE ELEVATION

 

ELEVATION

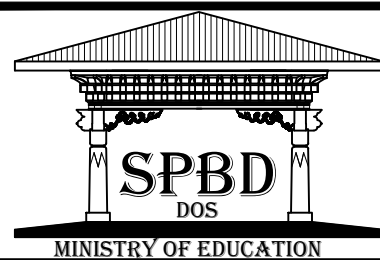

2019

STEEL RACK DOUBLE FACE

TITLE: BOTTOM BEND SHEET SUPPORT AND NUT & BOLT DETAILS

HON'BLE SECRETARY  
MOE

CHIEF ENGINEER

ARCHITECT

ENGINEER

DIRECTOR, DOS

DRAWN BY

SCALE 1:5

DATE 12/12/2011

NOTES:

- ALL DIMENSIONS ARE IN MM UNLESS SPECIFIED OTHERWISE.
- ALL DIMENSIONS MEASURE UNFINISHED SURFACES UNLESS SPECIFIED OTHERWISE.
- ALL DIMENSIONS ARE TO BE READ AND NOT SCALED OFF.
- ANY DISCREPANCIES IN DRAWINGS SHOULD IMMEDIATELY BE BROUGHT TO THE NOTICE OF THE SPBD DESIGN TEAM

REVISION

Mani Pradhan

DATE


Sept. 2019

DRAWING CODE:


FURN-SH

DRAWING NO:

SH-06-03

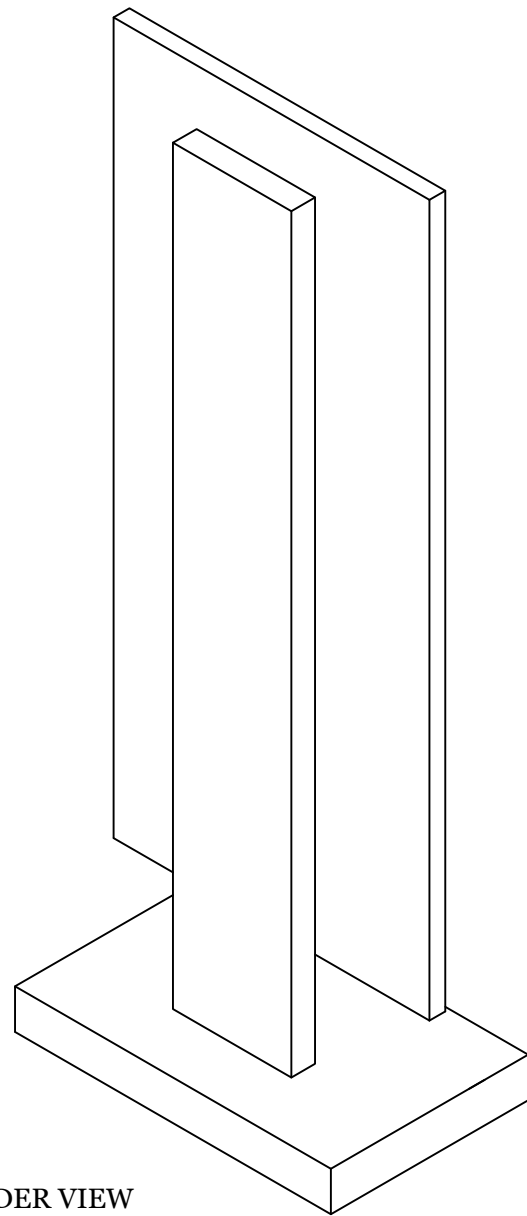

SLIDER VIEW  
SCALE-1:1

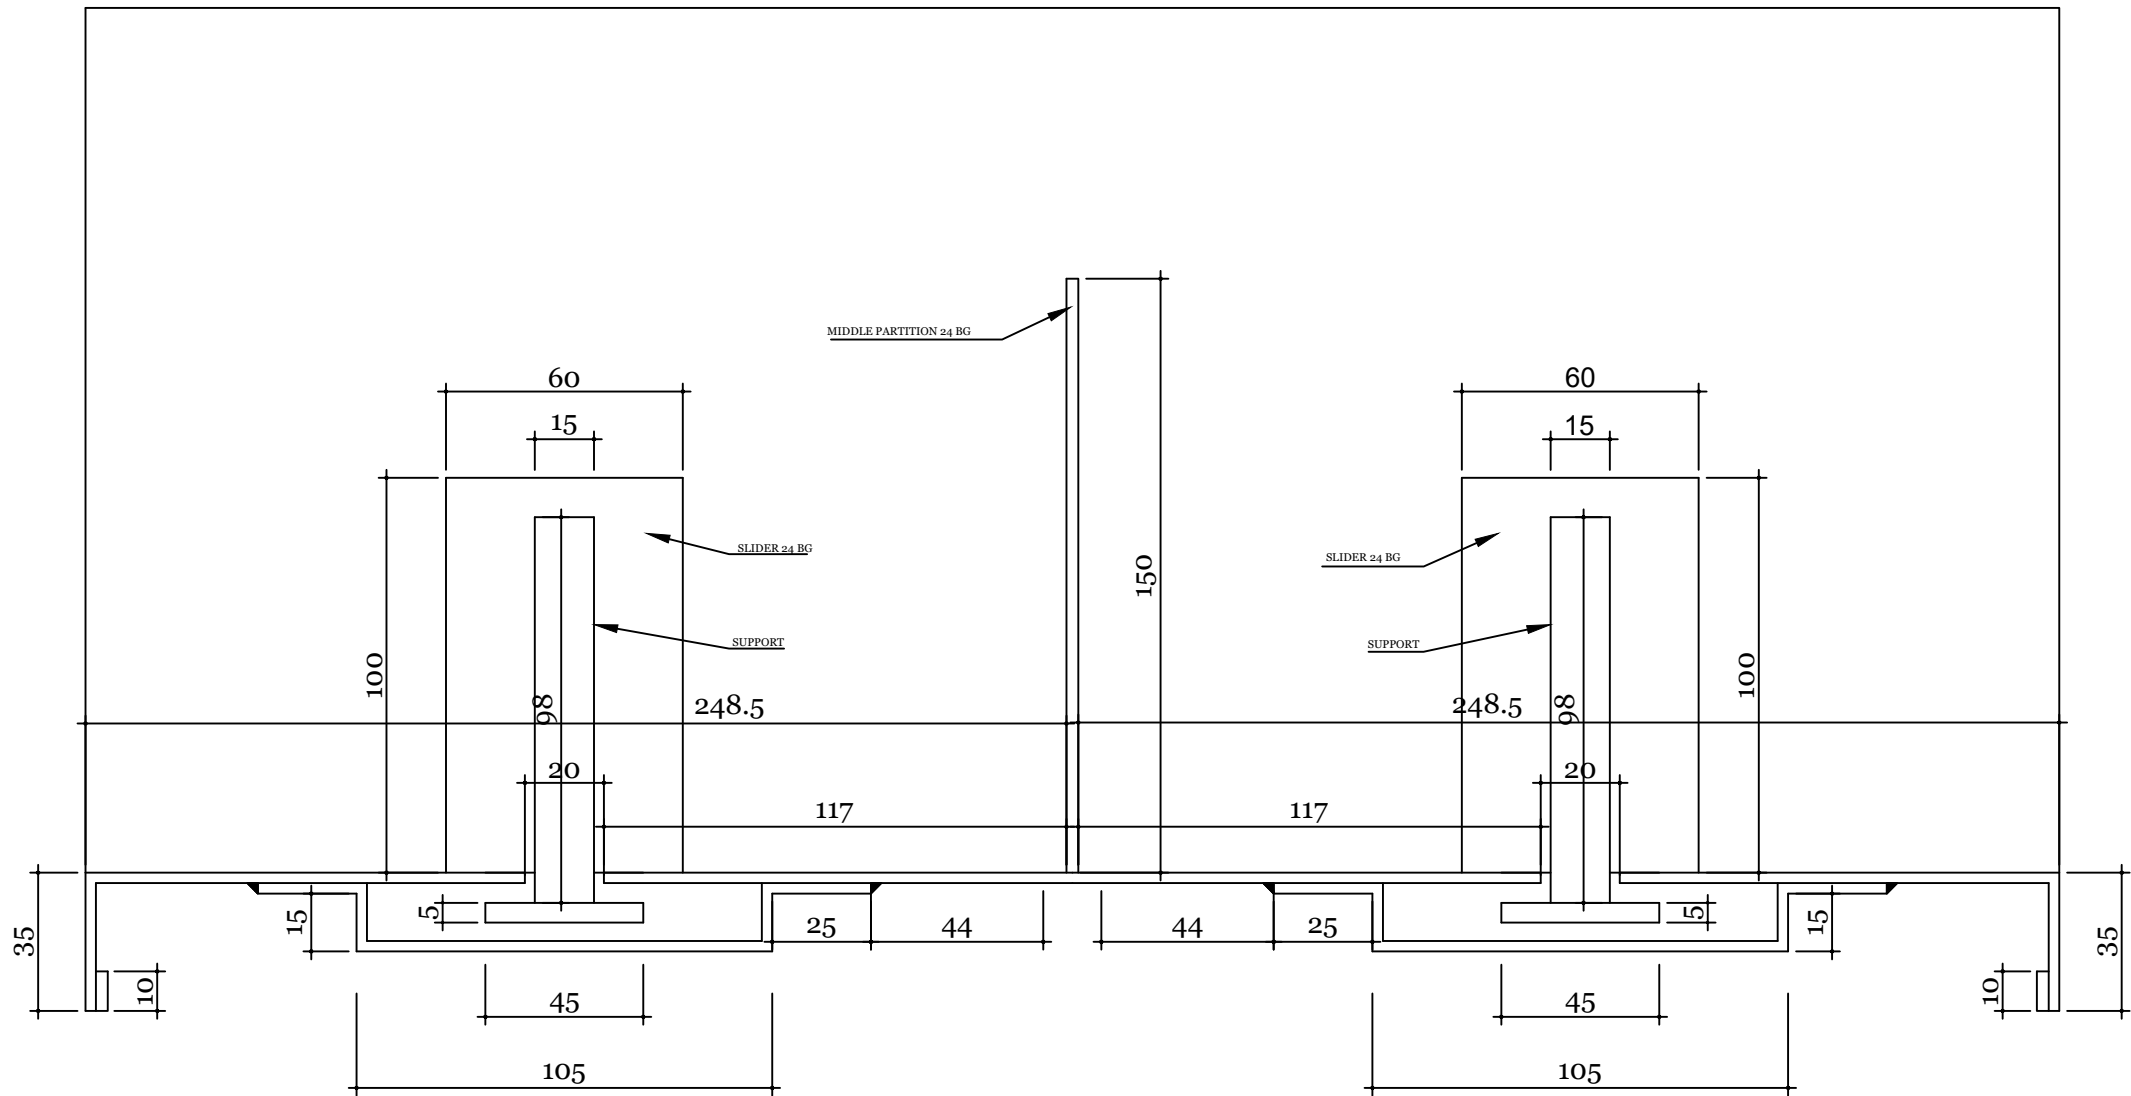

SIDE ELEVATION  
SCALE - 1:02



2019	STEEL RACK DOUBLE FACE		
	TITLE: TRAY AND SUPPORT SLIDER DETAILS		
HON'BLE SECRETARY MOE	CHIEF ENGINEER	ARCHITECT	ENGINEER
DIRECTOR, DOS	DRAWN BY	SCALE 1:5	DATE 12/12/2011

NOTES:  
-ALL DIMENSIONS ARE IN MM UNLESS SPECIFIED OTHERWISE.  
-ALL DIMENSIONS MEASURE UNFINISHED SURFACES UNLESS SPECIFIED OTHERWISE.  
-ALL DIMENSIONS ARE TO BE READ AND NOT SCALED OFF.  
- ANY DISCREPANCIES IN DRAWINGS SHOULD IMMEDIATELY BE BROUGHT TO THE NOTICE OF THE SPBD DESIGN TEAM

REVISION	DATE	DRAWING CODE: <b>FURN-SH</b>
Mani Pradhan	Sept. 2019	
		DRAWING NO: <b>SH-06-04</b>